


42'-10"

B

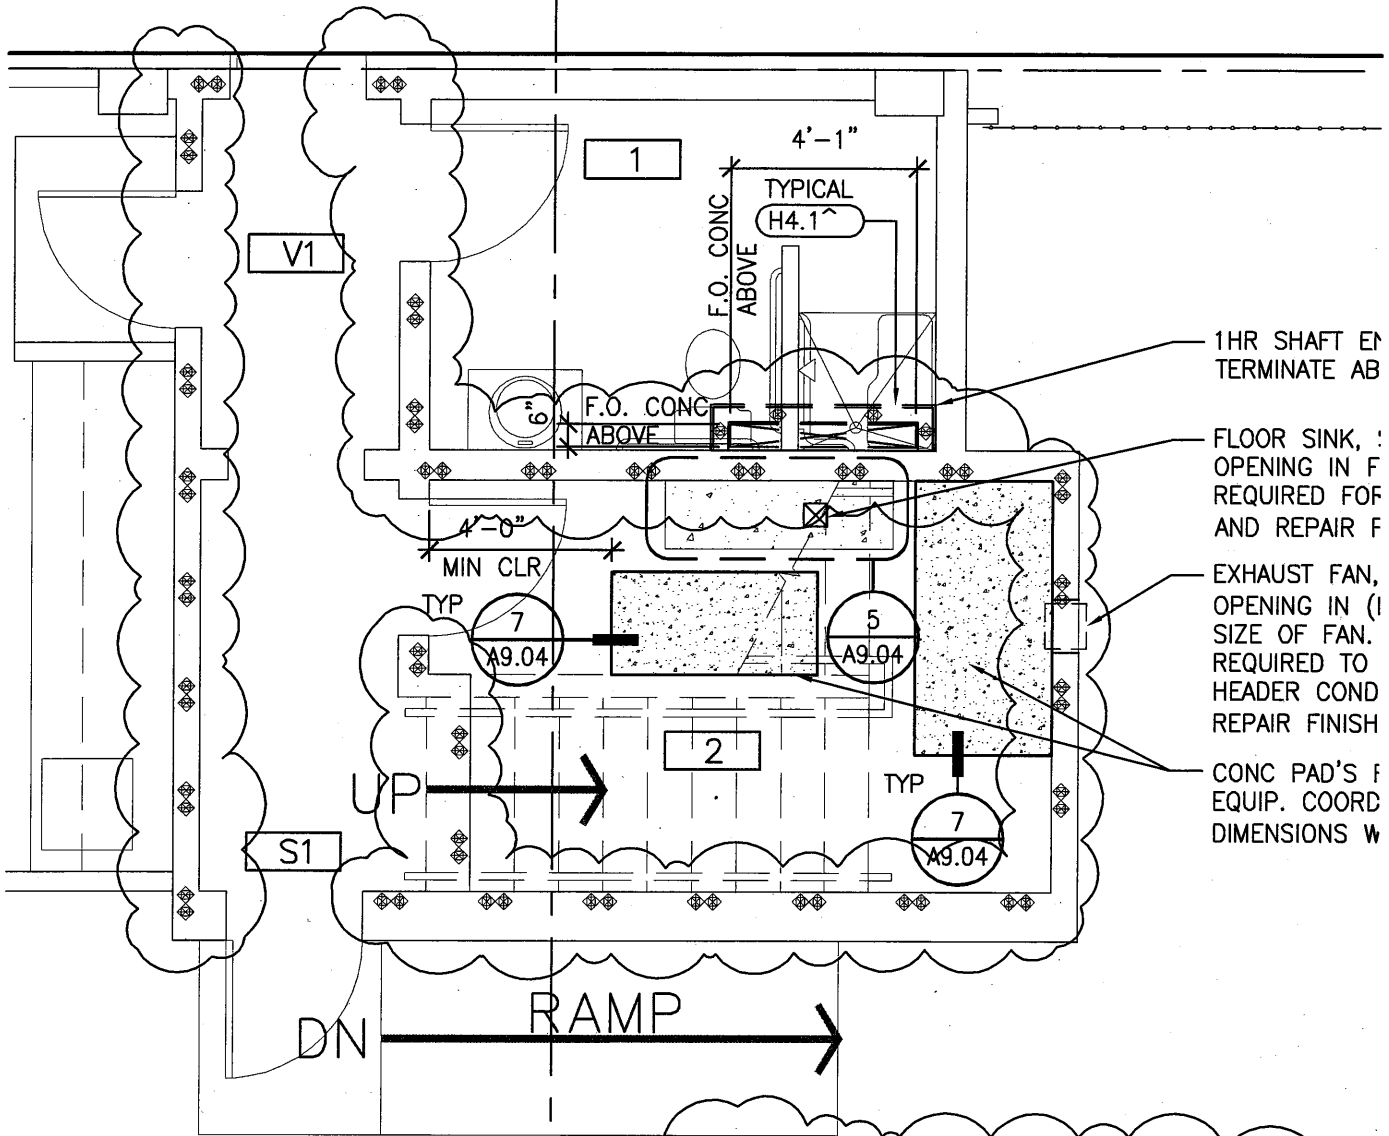


1HR SHAFT EN
TERMINATE AB

FLOOR SINK, :
OPENING IN F
REQUIRED FOR
AND REPAIR F

EXHAUST FAN,
OPENING IN (I
SIZE OF FAN.
REQUIRED TO
HEADER COND
REPAIR FINISH

CONC PAD'S F
EQUIP. COORD
DIMENSIONS W

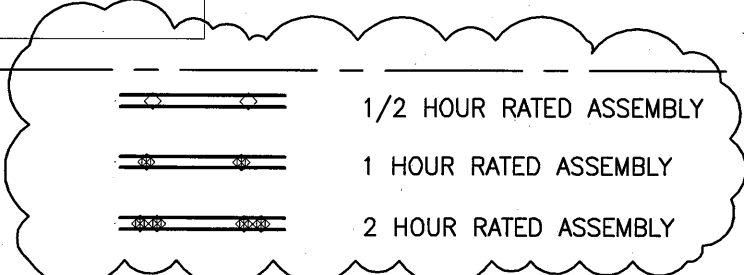

**Hennebery Eddy
Architects**

Inc.
921 SW WASHINGTON STREET SUITE 280
PORTLAND OREGON 97205
(503) 227 4860 TEL.
(503) 227 4920 FAX

Copyright 2009 Hennebery Eddy Architects Inc.

PDC - PSU/OHSU B. A. Wet Lab TI

2828 SW Corbett St. Portland, OR

HEA Project no. 09017


Date: 25 November 2009
Addendum #2

Reference Drawing: A2.00



AA-01

FILE_NAME.DWG

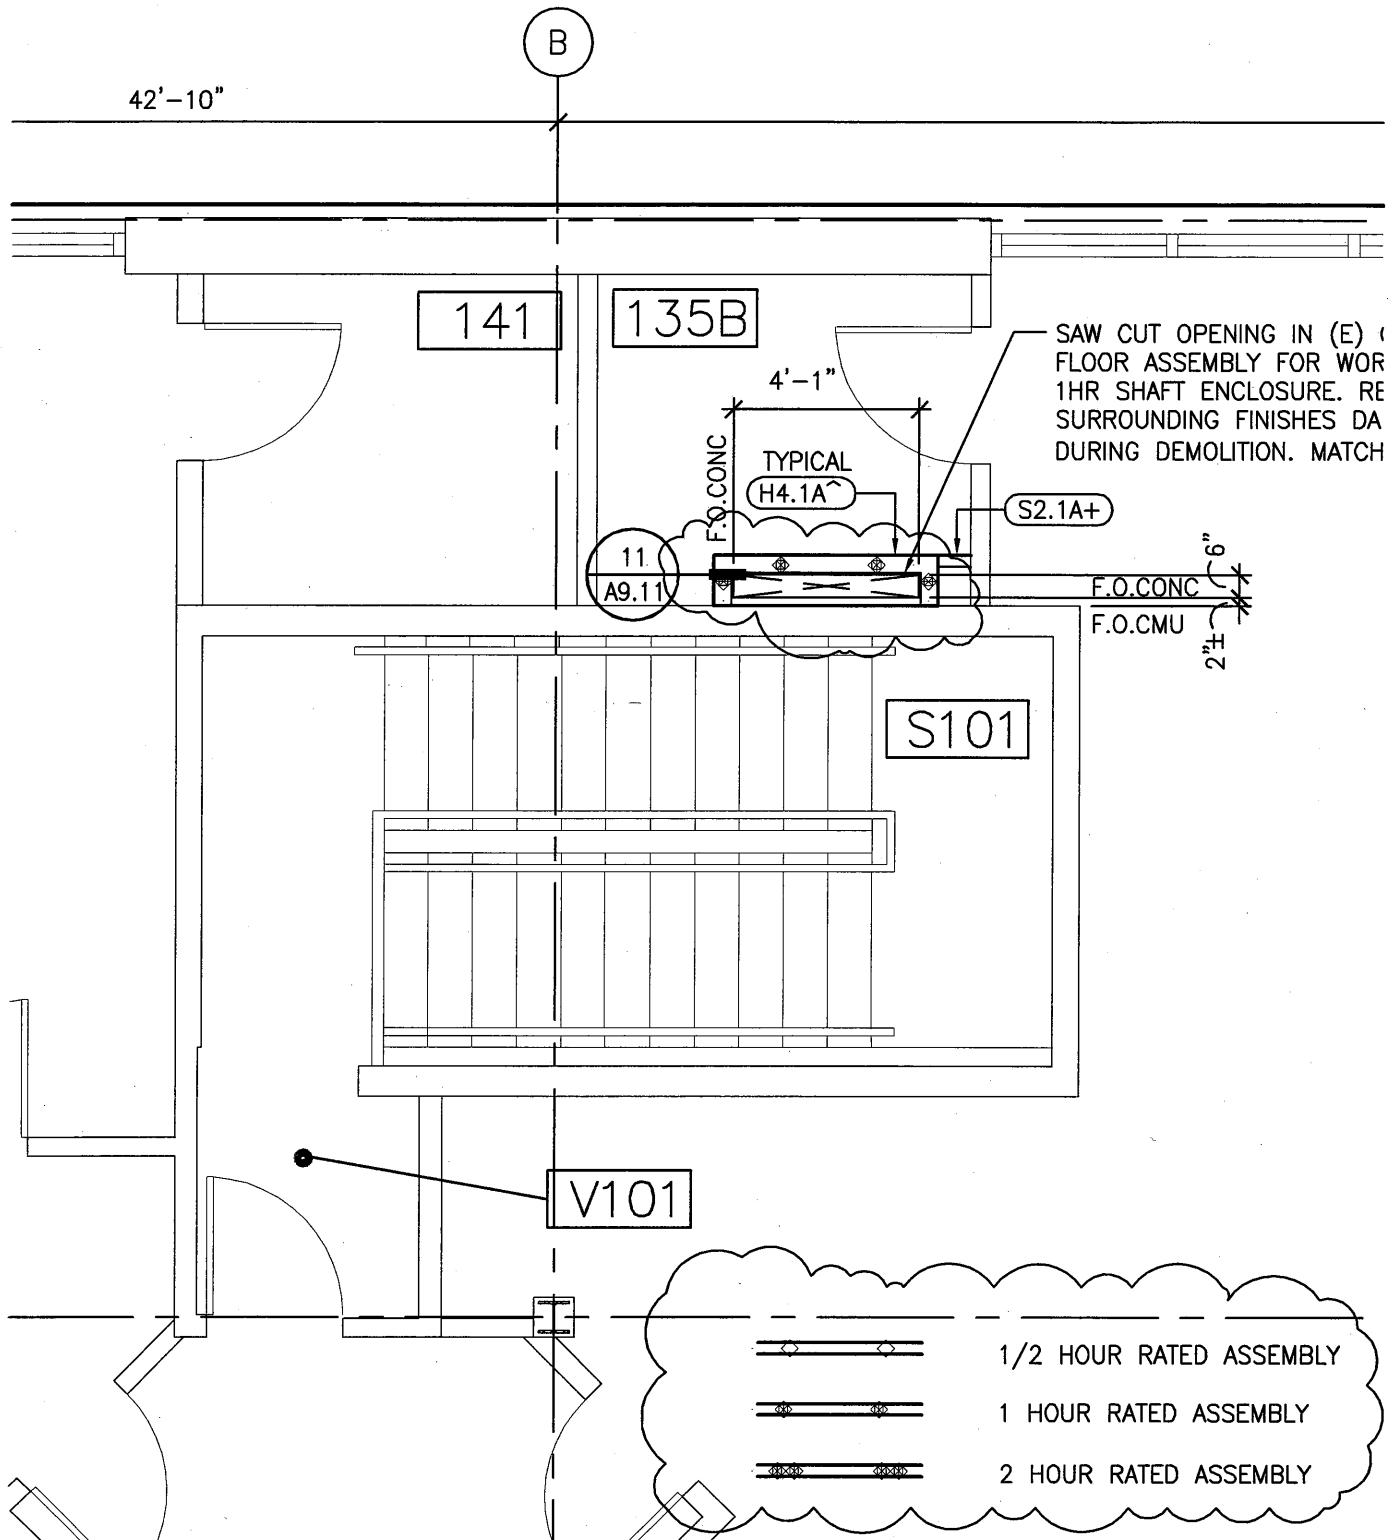

FILE_NAME.DWG

**Hennebery Eddy
Architects**

Inc.
921 SW WASHINGTON STREET SUITE 250
PORTLAND OREGON 97205
(503) 227 4860 TEL
(503) 227 4920 FAX

Copyright 2009 Hennebery Eddy Architects Inc.

PDC - PSU/OHSU B. A. Wet Lab TI


2828 SW Corbett St. Portland, OR
HEA Project no. 09017

Date: 25 November 2009
Addendum #2



Reference Drawing: A2.01

AA-02

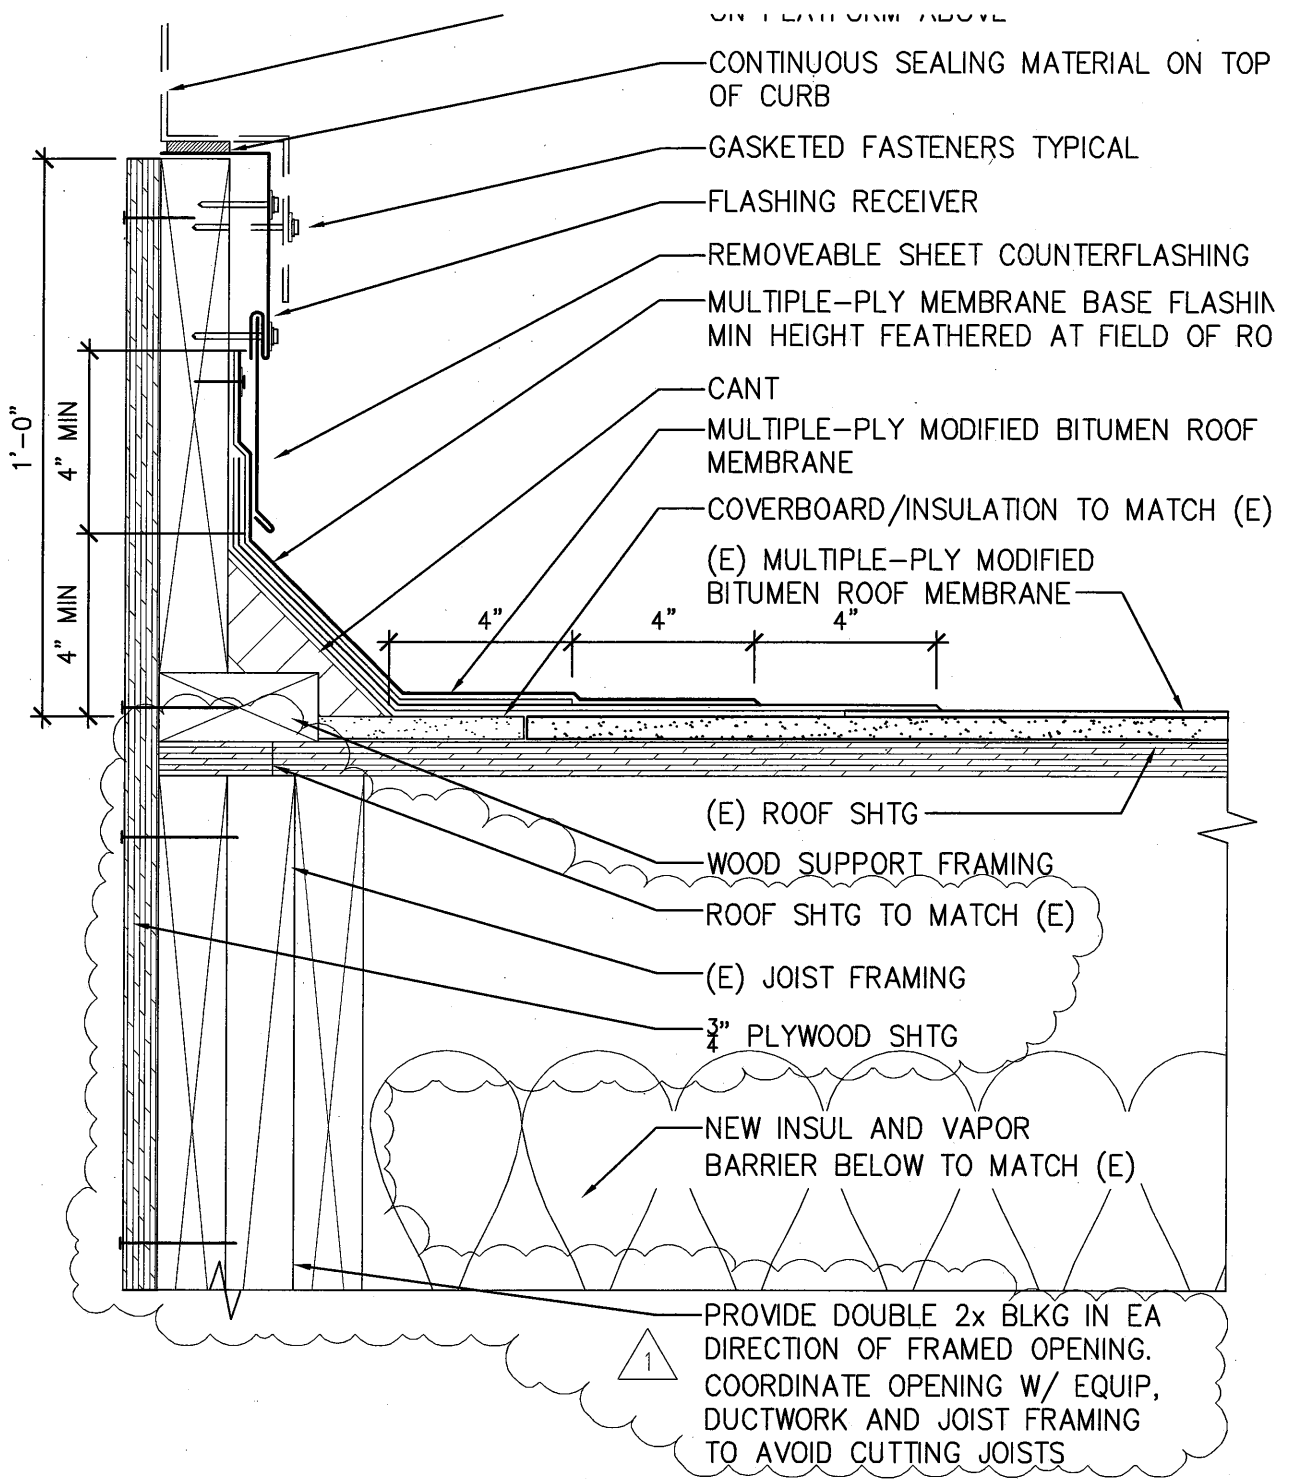

MECHANICAL DUCTWORK CURB

3
A8.01

SCALE: 3"=1'-0"

**Hennebery Eddy
Architects**
Inc.

921 SW WASHINGTON STREET SUITE 250
PORTLAND OREGON 97205
(503) 227-4860 TEL.
(503) 227-4920 FAX

Copyright 2009 Hennebery Eddy Architects Inc.

PDC - PSU/OHSU B. A. Wet Lab TI

2828 SW Corbett St. Portland, OR
HEA Project no. 09017

Date: 25 November 2009
Addendum #2

Reference Drawing: A8.01



AA-03

FILE_NAME.DWG